


PARTS LIST				Note: QTY is related to one Subassy only, not the entire project.
ITEM	PART NUMBE	TITLE	DESCRIPTION	QTY
1	CHR-022	Rail	Curved Rail	4
2	CHR-024	Rail	Rail - Longer	2
3	CHR-034	Rail	Rail - Shorter	2
4	REF-007	Reference	Reference Mounting	1

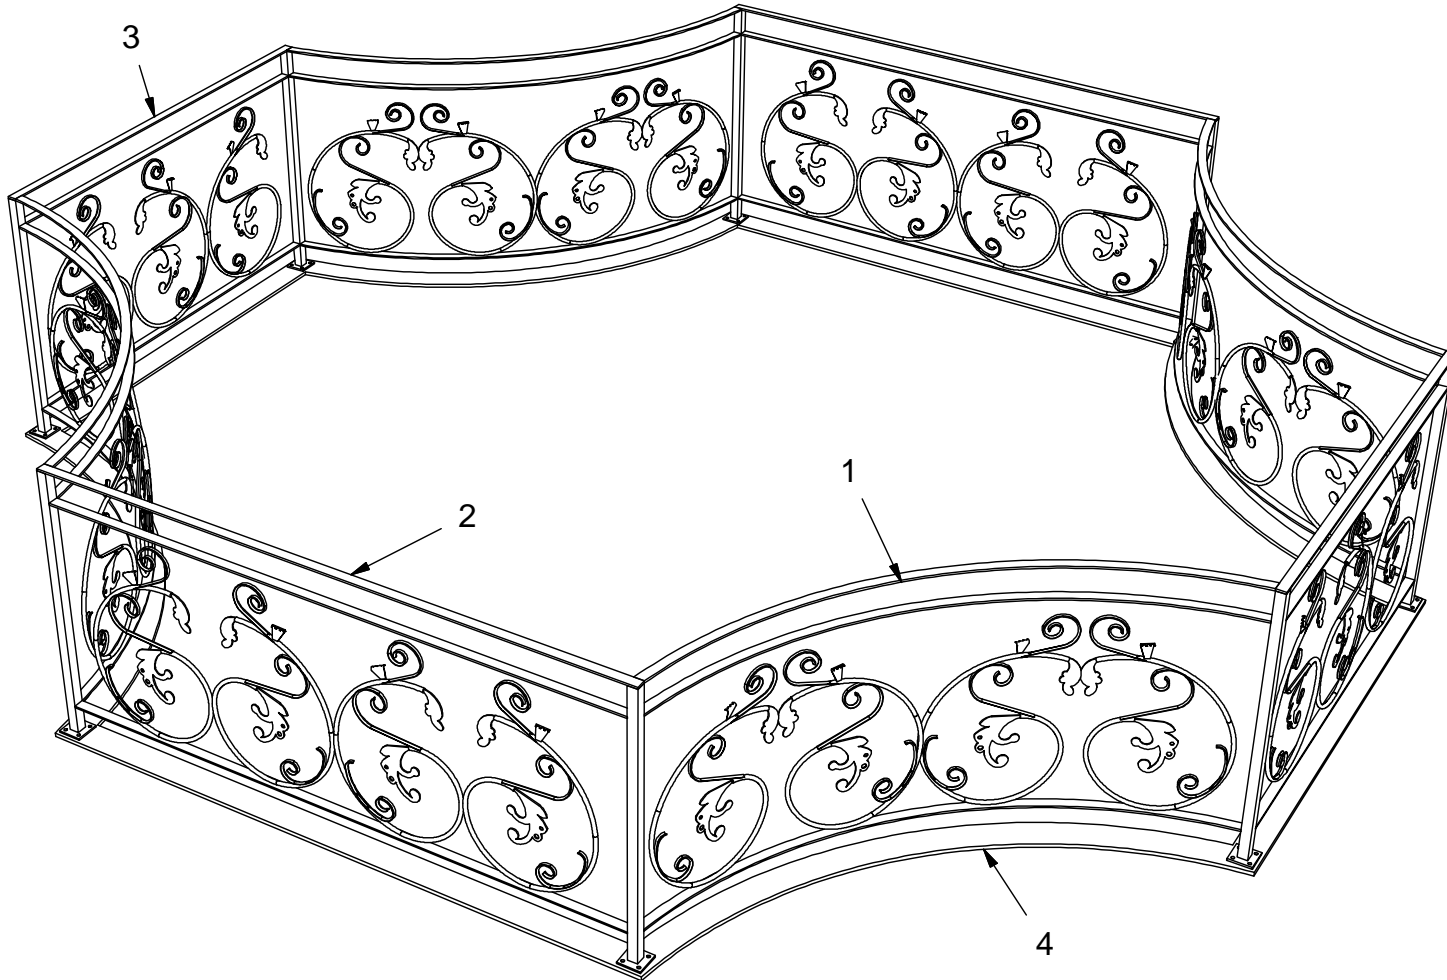

IGNAC BLACKSMITH INC.
ART METAL STUDIO
Mississauga, Ontario, Canada

© 2004 IGNAC BLACKSMITH INC.

THIS DRAWING CONTAINS PROPRIETARY
INFORMATION AND SHALL NOT BE USED
IN ANY MANNER WITHOUT EXPRESS
PERMISSION OF IGNAC BLACKSMITH INC.
CORPORATION OR ITS CLIENTS

DRAWN BY:	IdealTech
DESIGN BY:	IGNAC BLACKSMITH INC.
CHECKED BY:	IGNAC BLACKSMITH INC.
APPROVED BY:	IGNAC BLACKSMITH INC.
SCALE:	As Indicated
DATE:	10/20/2004

TOLERANCES
Decimals:
x.xxxx 0.0005
x.xxx 0.005
x.xx 0.010
x.x 0.1"
Unless Otherwise Noted

Title:	Main Assembly	Entire Project Qty:
Description:	Top Floor Octagonal Railing	Sheet 1 of 3
Project:	Camilla House Railing (CHR)	CHR-002