


PARTS LIST				
ITEM	PART NUMBE	TITLE	DESCRIPTION	QTY
1	CHR-020	Post	Corner Post	2
2	CHR-214	Handrail - Top	Flat Bar	3
3	CHR-300	Reference	Ornament Reference	4

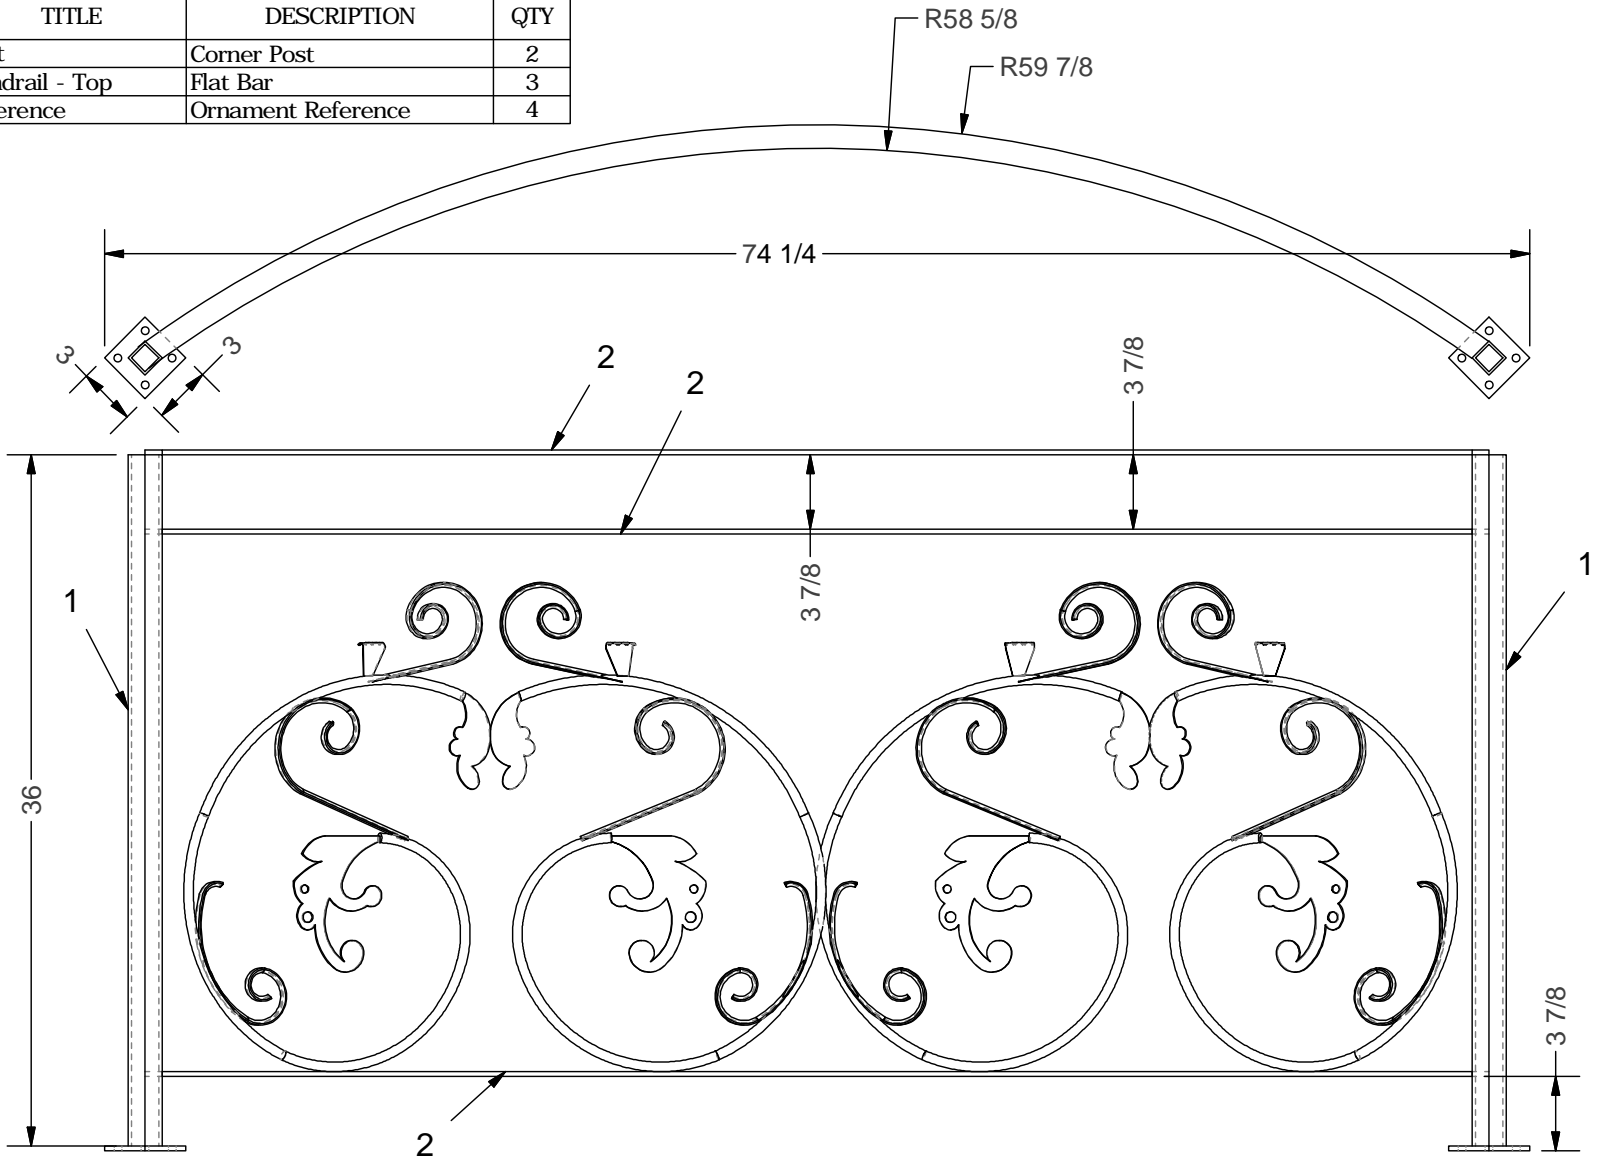

IGNAC BLACKSMITH INC. ART METAL STUDIO Mississauga, Ontario, Canada	© 2004 IGNAC BLACKSMITH INC. THIS DRAWING CONTAINS PROPRIETARY INFORMATION AND SHALL NOT BE USED IN ANY MANNER WITHOUT EXPRESS PERMISSION OF IGNAC BLACKSMITH CORPORATION OR ITS CLIENTS	DRAWN BY: IdealTech	TOLERANCES Decimals: x.xxxxx 0.0005 x.xxx 0.005 x.xx 0.010 x.x 0.1" Unless Otherwise Noted	Title: Rail	Entire Project Qty:
		DESIGN BY: IGNAC BLACKSMITH INC.		Description: Curved Rail	Sheet 1 of 2
		CHECKED BY: IGNAC BLACKSMITH INC.		Project: Building Stairs Railing (BSR)	CHR-022
		APPROVED BY: IGNAC BLACKSMITH INC.			
		SCALE: As Indicated			
		DATE: 10/27/2004			